

Description of land referred to in L. R. C. Petition No. 253.

A piece of land situate on Nuuanu Avenue, in Kawanana Koa, Honolulu, Kona, Oahu, being Apana 1 of R.P. 7577, L.C.A. 6247, to Konaulu, and a portion of R.P. 2697, L.C.A. 1165 to Kanakanui, and a portion of R.P. 1221, L.C.A. 1129 to Heenalu, bounded and described as follows:-


Commencing at a 1/4-inch driven iron bolt on the westerly line of Nuuanu Avenue, and at the southerly end of a stone wall, which bolt is by true azimuth 66°24', 97.2 feet distant from the middle of a fire hydrant whose coordinates from the Government Survey Station "Wyllie" are South 2748.8 feet, and East 1785.7 feet, the true azimuth and distance from the middle of said fire hydrant to a Government Street Monument being 203°32'30", 82.72 feet, and the true azimuth to the middle of a fire hydrant on Wyllie Street being 215°11'30"; thence running by true azimuths.

1. Northeasterly and curving to the right with a radius of 2889.9 feet, along the westerly line of Nuuanu Avenue, along a stone wall, to a driven 1/2-inch iron pin, the direct azimuth and distance being 221°08', 249.6 feet,
2. 140°35' 237.6 feet, along a fence, to corner of same,
3. 63°05' 78.8 feet, to a driven 1/2-inch iron pin,
4. 58°49' 62.7 feet, to a driven 1-inch iron pin,
5. 339°26' 157.8 feet, to a driven 1-inch iron pin,
6. 340°27' 165.1 feet, to the initial point,

Containing an area of 51462 square feet.

Date of survey, Nov. 23, 1912.

Carl B. Andrews
Surveyor.
743 Wyllie St, Honolulu, Hawaii.

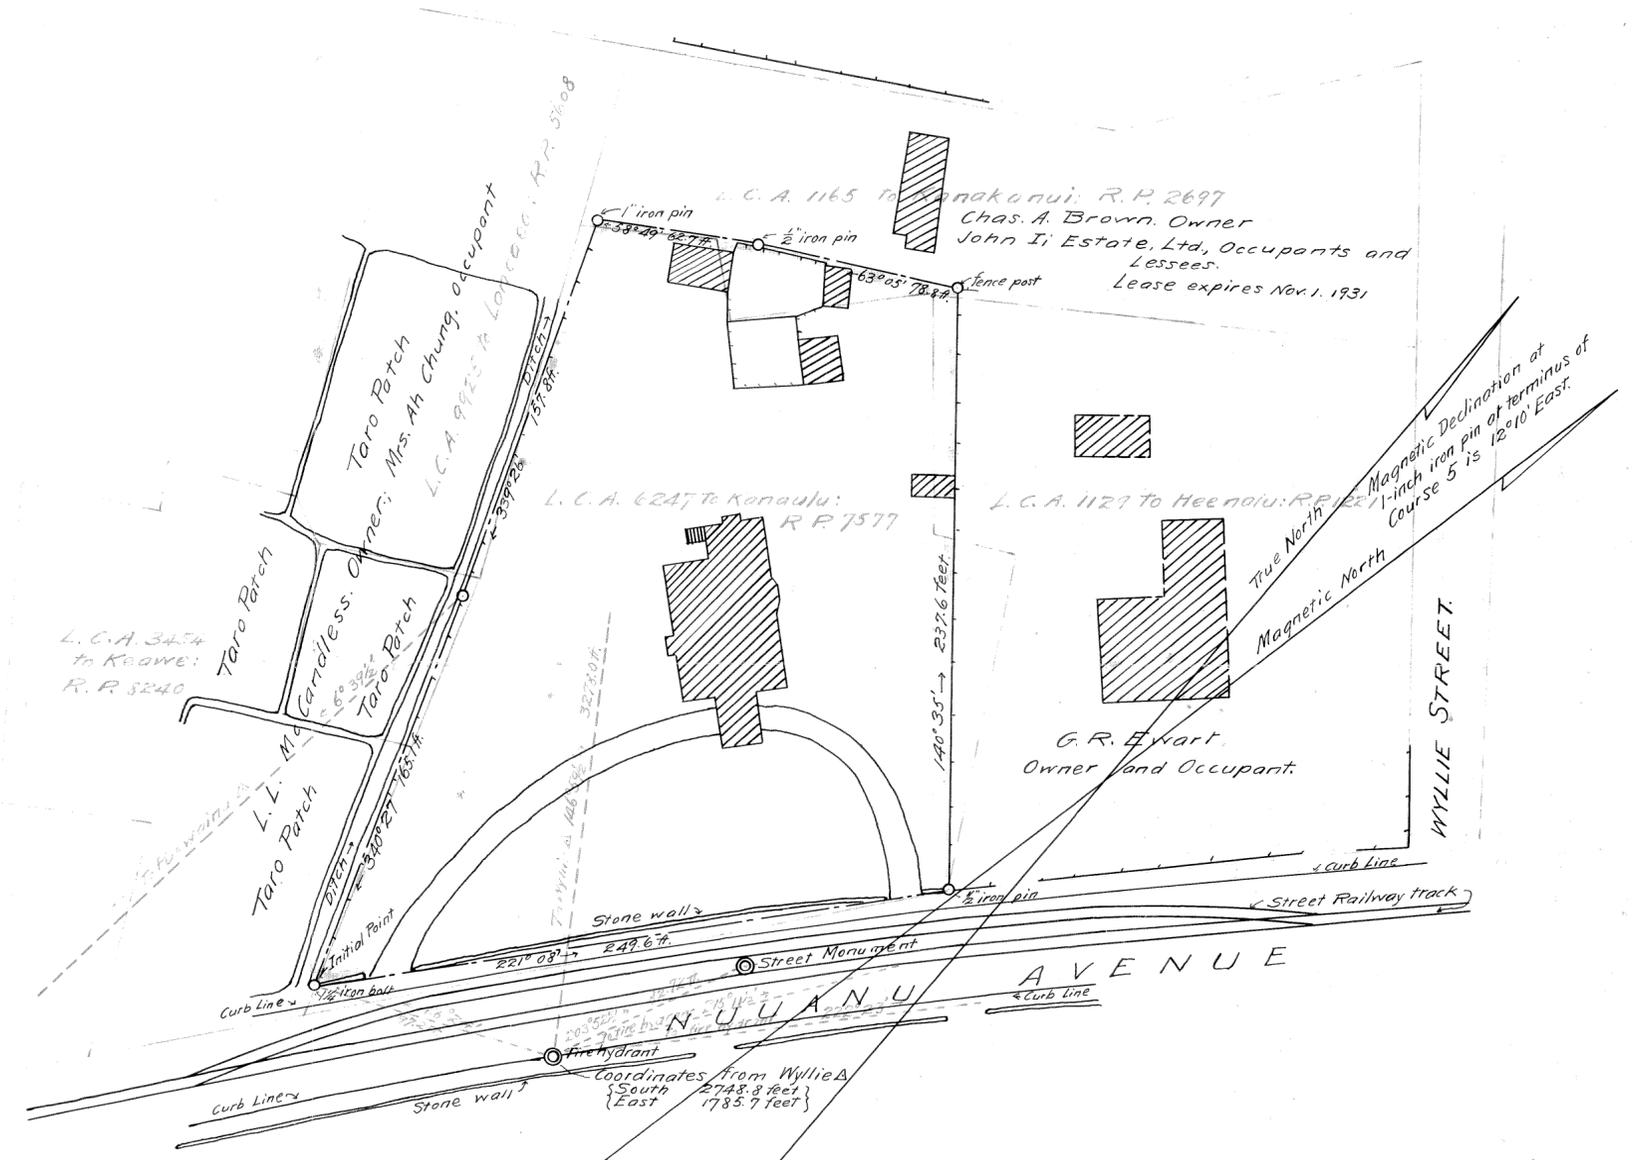

253.
COURT OF LAND REGISTRATION
Filed, December 12th 1912.
at 9 o'clock A.M.
J. Marcollino
Registrar.

I hereby certify that this is a true and correct copy of Land Court Petition No 253.
Honolulu
March 14, 1913.
Geo. J. Wright

COURT OF LAND REGISTRATION.
Honolulu, Hawaii Territory.
MAP and DESCRIPTION with PETITION No
Ino S. Fuller, Widow, Petitioner.
Scale: 1 inch = 50 feet.
Map and description by Carl B. Andrews
Dec. 2, 1912. 743 Wyllie St, Honolulu.